
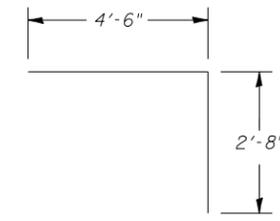
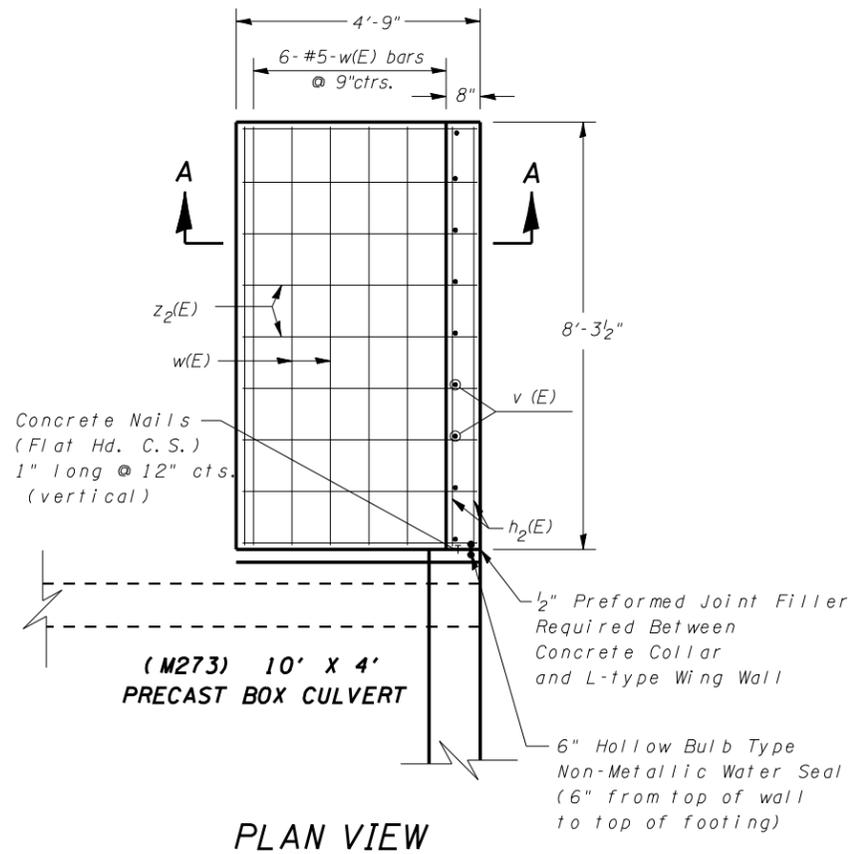
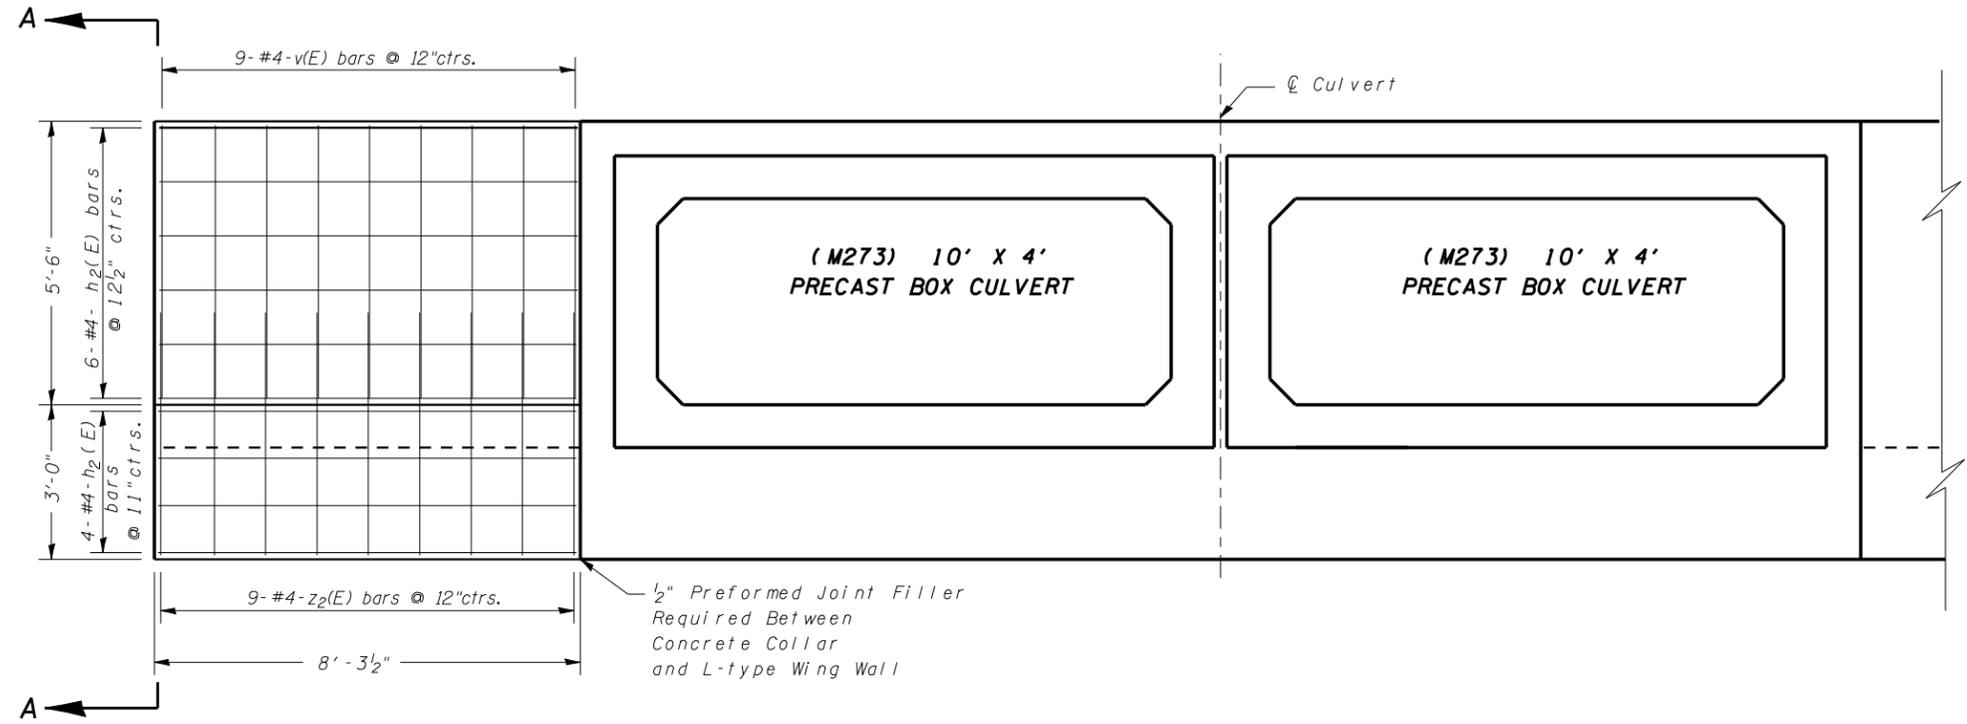


F.A.S. RTE.	SECTION	COUNTY	TOTAL SHEETS	SHEET NO.
1517	10B	DEWITT	26	11
STA.		TO STA.		
FED. ROAD DIST. NO.	ILLINOIS	FED. AID PROJECT		

# CAST IN PLACE L-TYPE WING WALL DESIGN N FOR (M273) DOUBLE 10' X 4' PRECAST BOX CULVERT

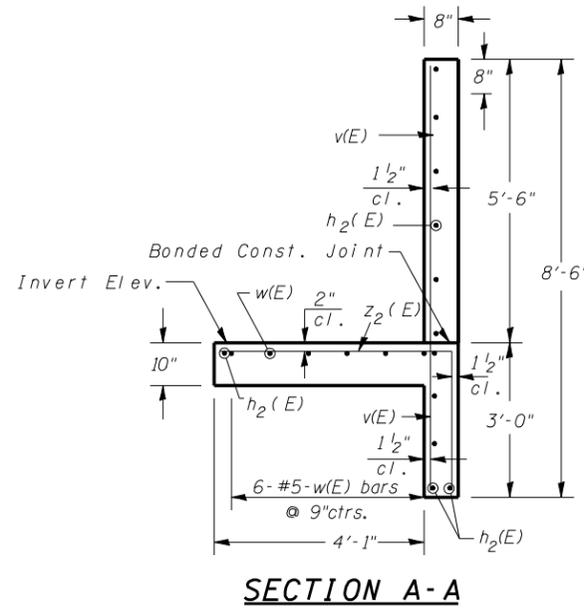

*Bill of Material for  
One L-Type Wing  
(Two per End Section)*

Bar	No.	Size	Length	Shape
h <sub>2</sub> (E)	12	#4	8'-0"	—
v(E)	9	#4	8'-2"	—
w(E)	6	#5	8'-0"	—
z <sub>2</sub> (E)	9	#4	7'-2"	└
S.I. Concrete		2.8	CUYDS	
Reinforcement Bars (Epoxy Coated)		210.0	LBS.	

**NOTE:**

All nails, joint fillers, water seals and other items necessary to complete this work shall be included in the pay item BOX CULVERT END SECTIONS, with no additional compensation allowed.

REVISIONS	
NAME	DATE

ILLINOIS DEPARTMENT OF TRANSPORTATION  
Designed By: EDG 3/13/06  
Checked By: KAG 3/15/06

SCALE: VERT.  
HORIZ.  
DATE

DRAWN BY  
CHECKED BY